
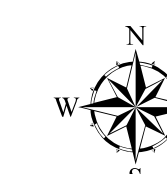


VILLAGE OF LAKE ZURICH
UTILITY MAP

LEGEND

- Lift Station
- Sanitary Manhole
- Sanitary Pipe
- Forcemain

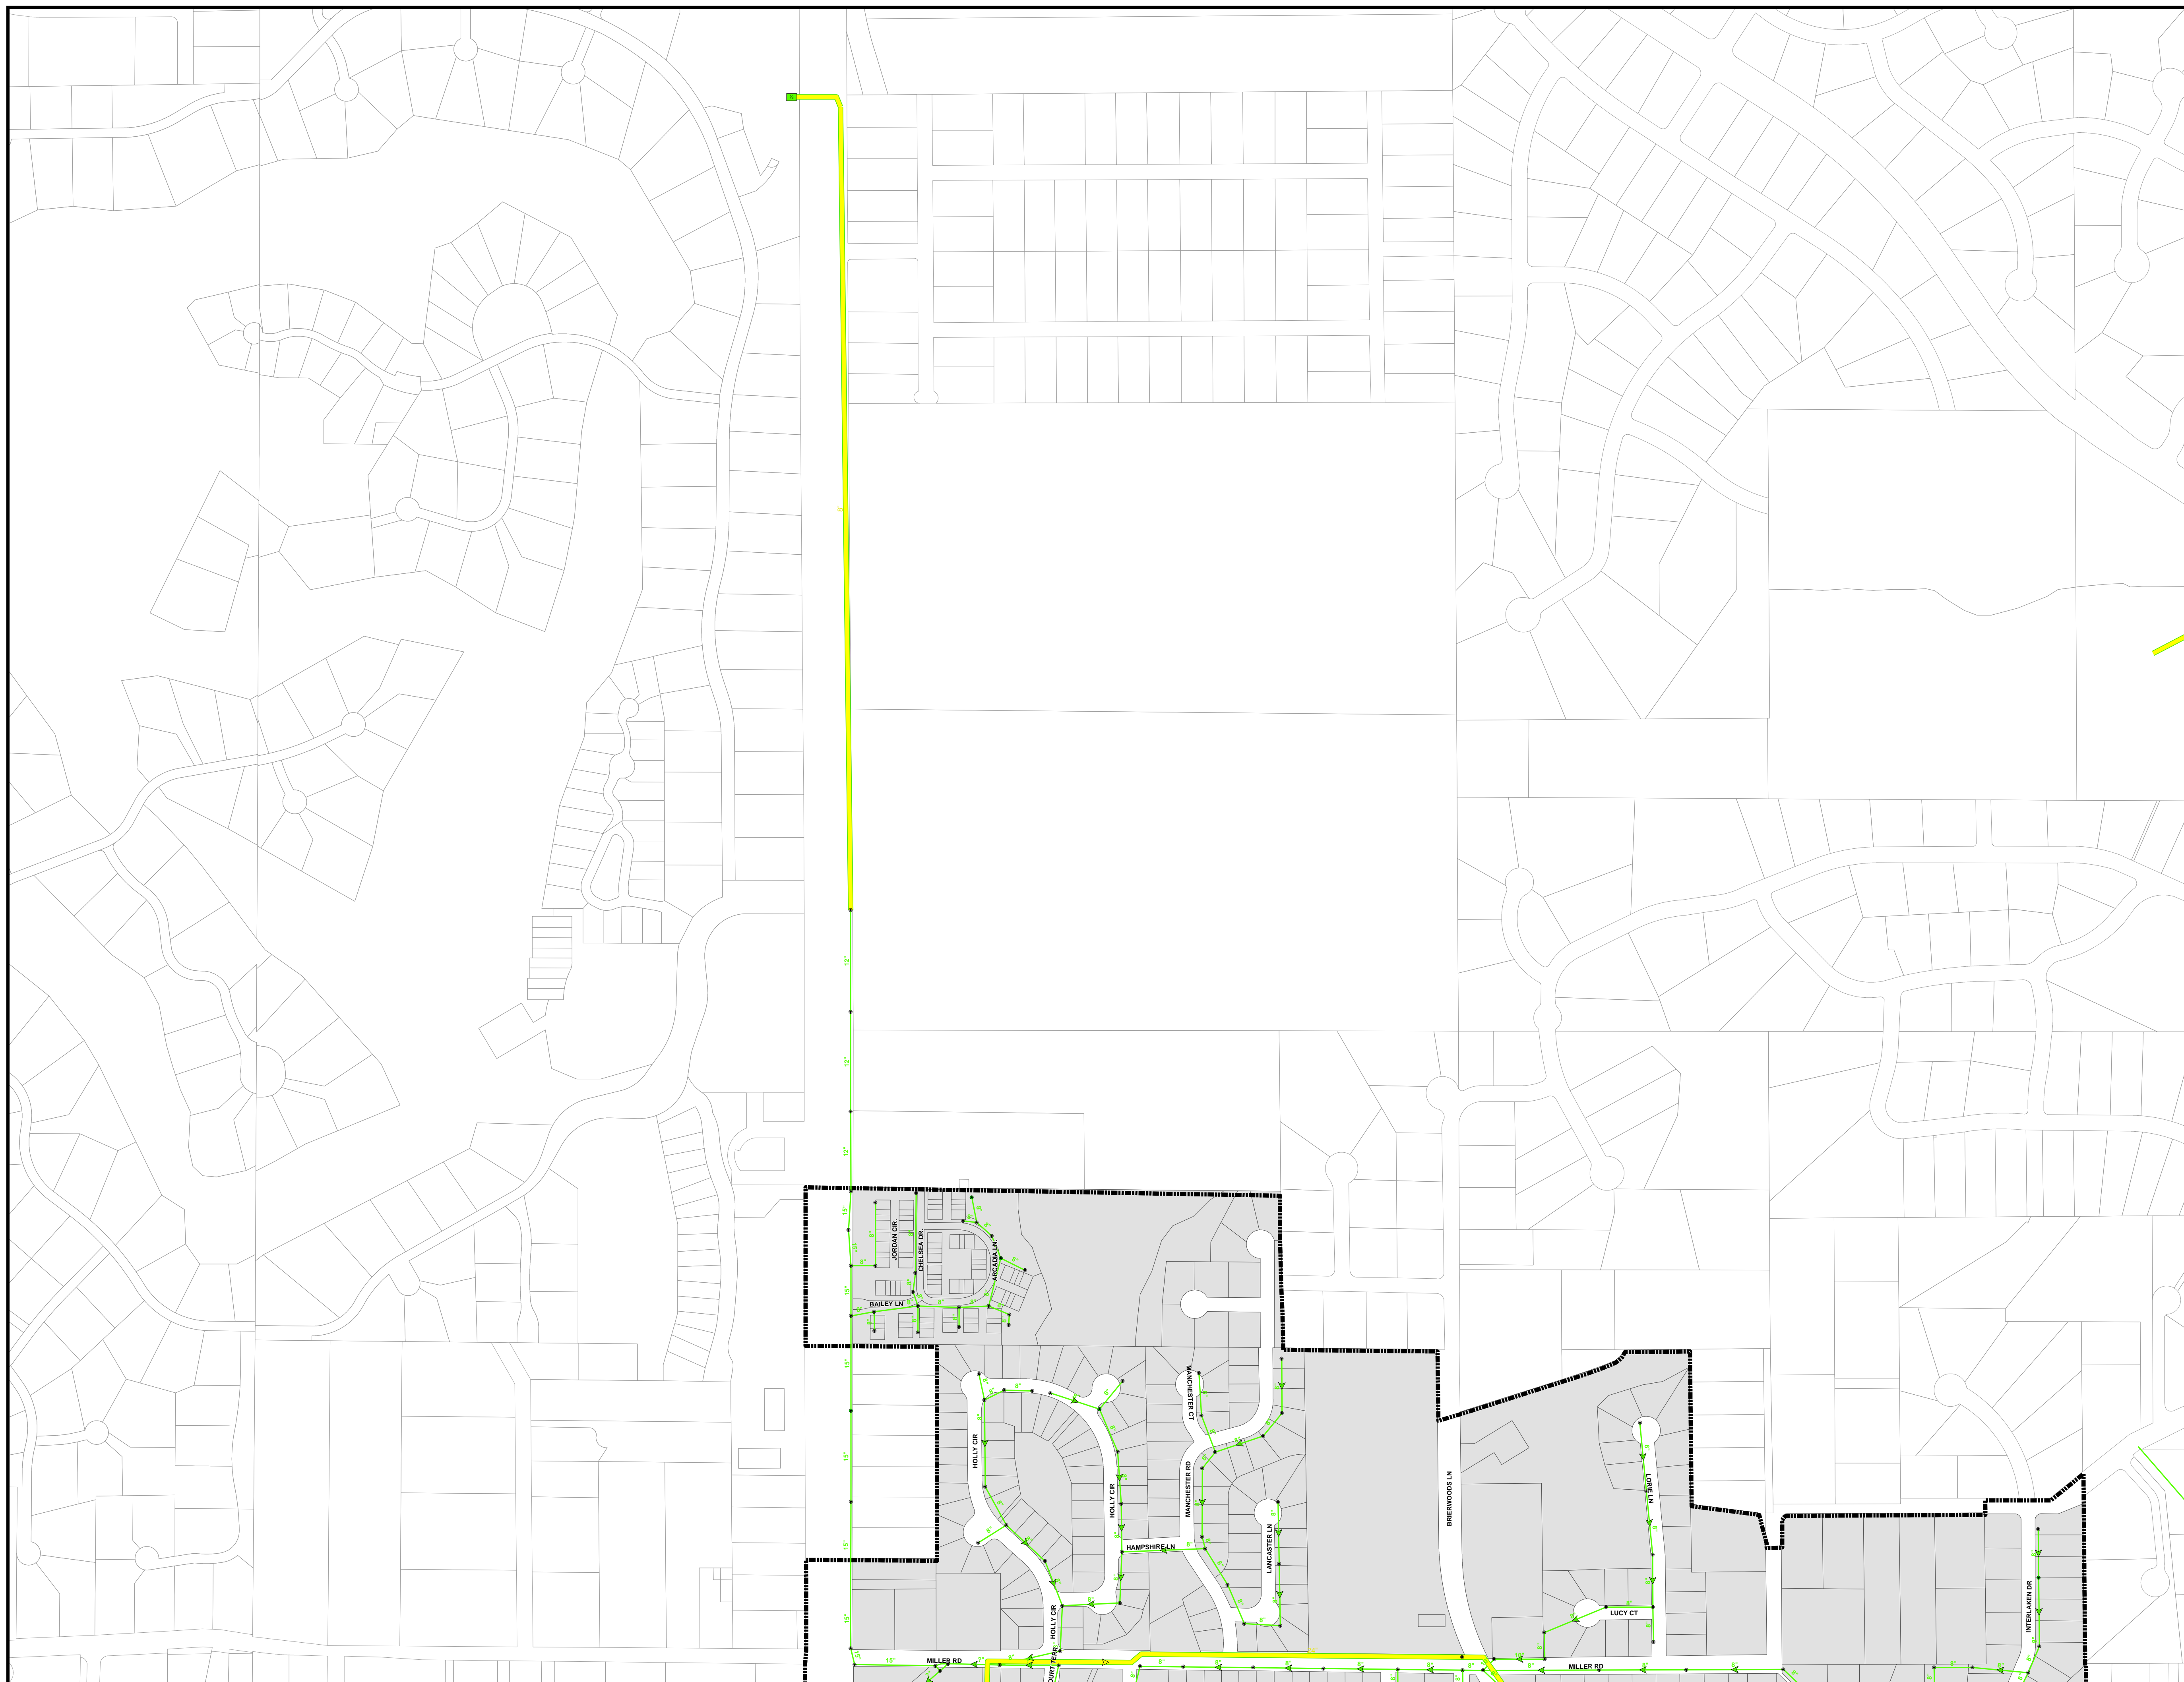

MAP DISCLAIMER

This map prepared by the Village of Lake Zurich Engineering Department is not a legally recorded map or engineering survey and is not intended to be used as such. The maps and documents are created as part of a Geographic Information System (GIS) that compiles records, information, and data from various Village, County, State and Federal sources. While the Village GIS staff makes every effort to portray accurate information, this map is only as accurate as the source of such maps and related databases, and may contain errors. Additional sources of information such as site-specific field surveys or engineering as-built plans should be consulted in order to determine actual conditions prior to any engineering design. This map is distributed "as-is" without warranties of any kind, either expressed or implied, including but not limited to warranties of suitability to a particular purpose or use. **THE VILLAGE OF LAKE ZURICH SHALL NOT BE LIABLE FOR ANY DAMAGES OR CLAIMS THAT ARISE OUT OF THE USE OF THIS MAP, OR ANY RELATED DOCUMENTS AND DATA PROVIDED.**

If errors, omissions, or discrepancies are found please contact the Village of Lake Zurich Public Works Department at (847)540-1696.